



# Streetscene

9 Parker Lane  
Head of Service Unit:

## Part Closure of Footpath


### Side of 88 Casterton Avenue

Reference:



SCALE 1:1000

Location:

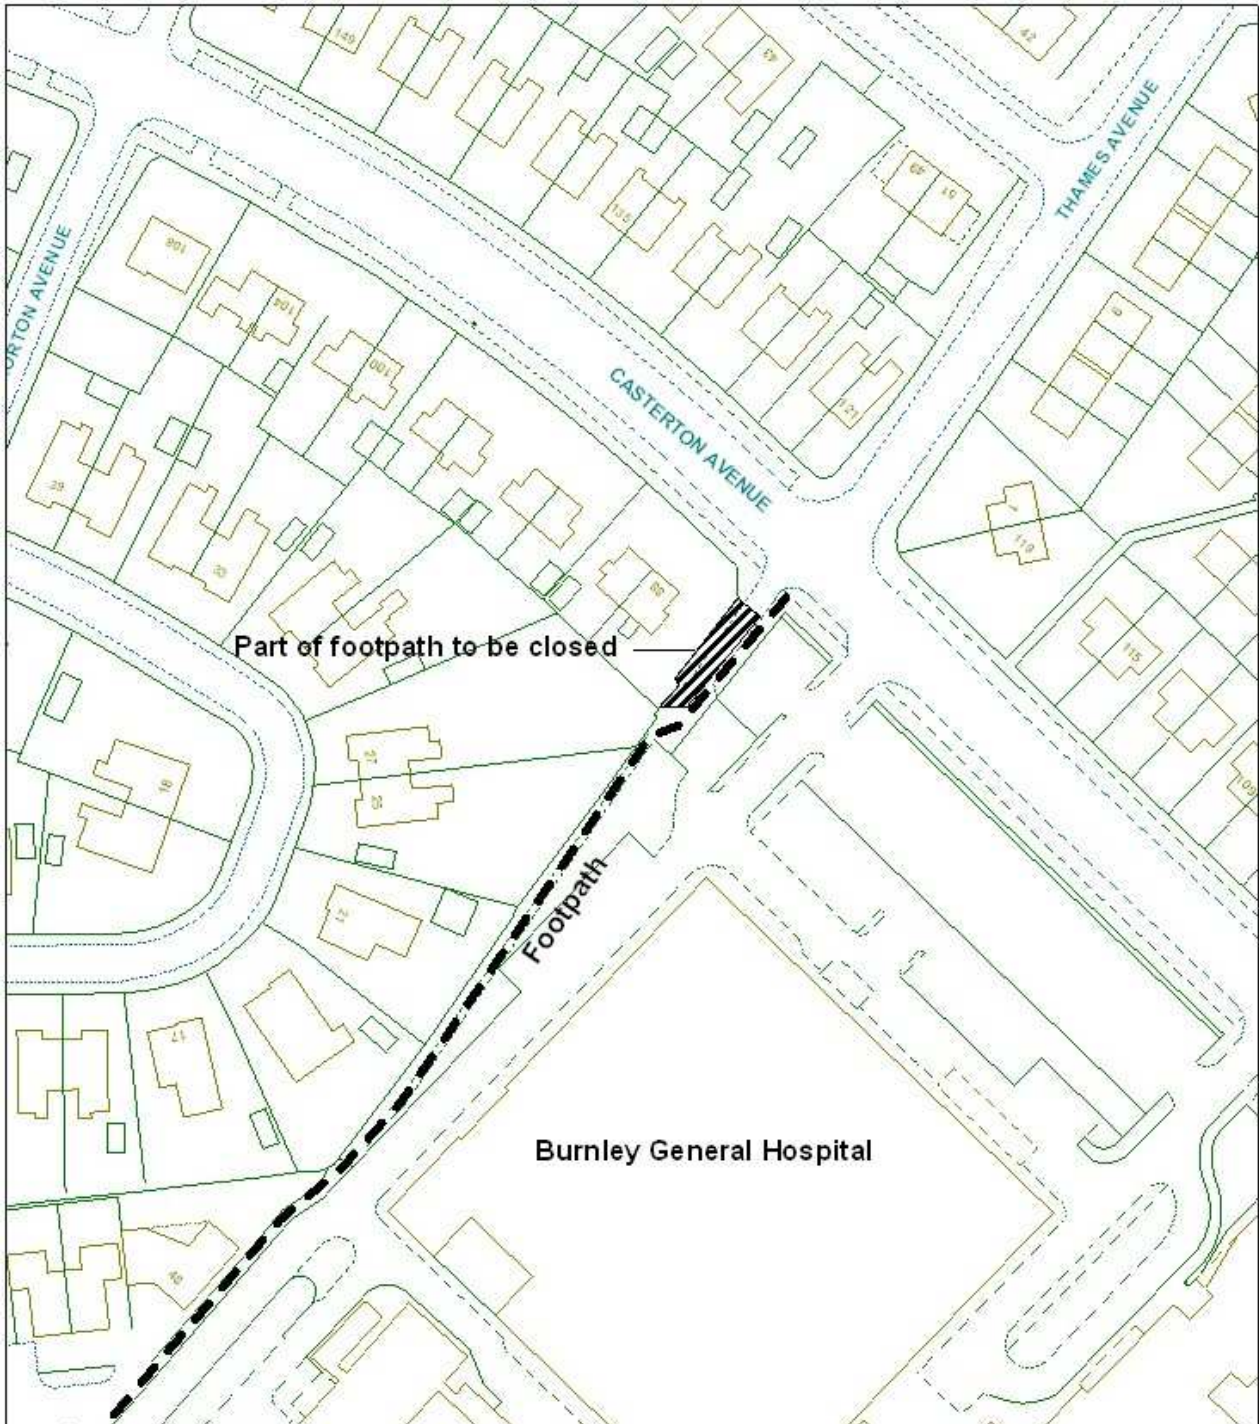

For reference purposes only. No further copies may be made.  
© Crown copyright. All rights reserved.  
Burnley Borough Council  
License: 100021714 (2005)

Date Printed: 09 April 2013